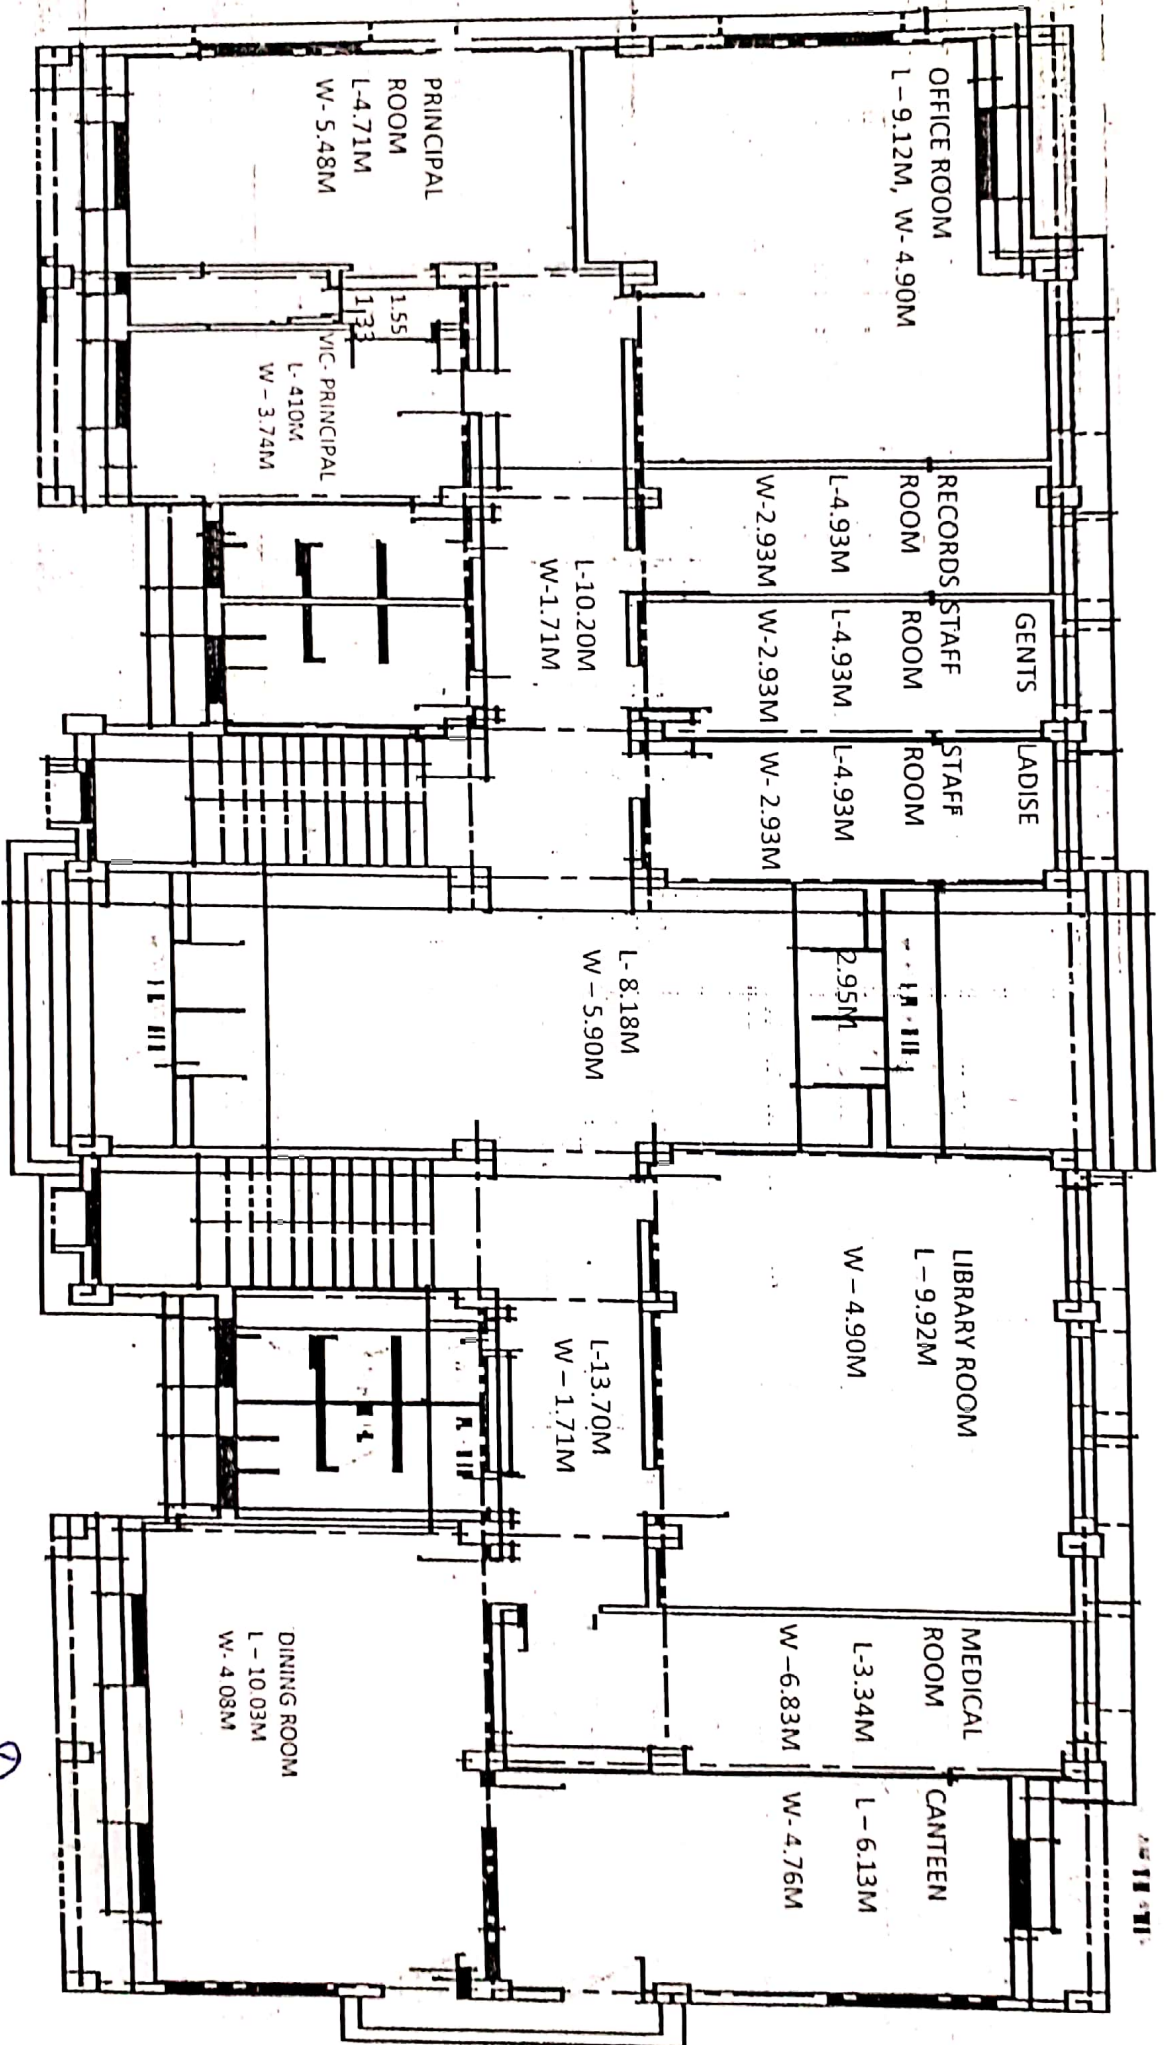

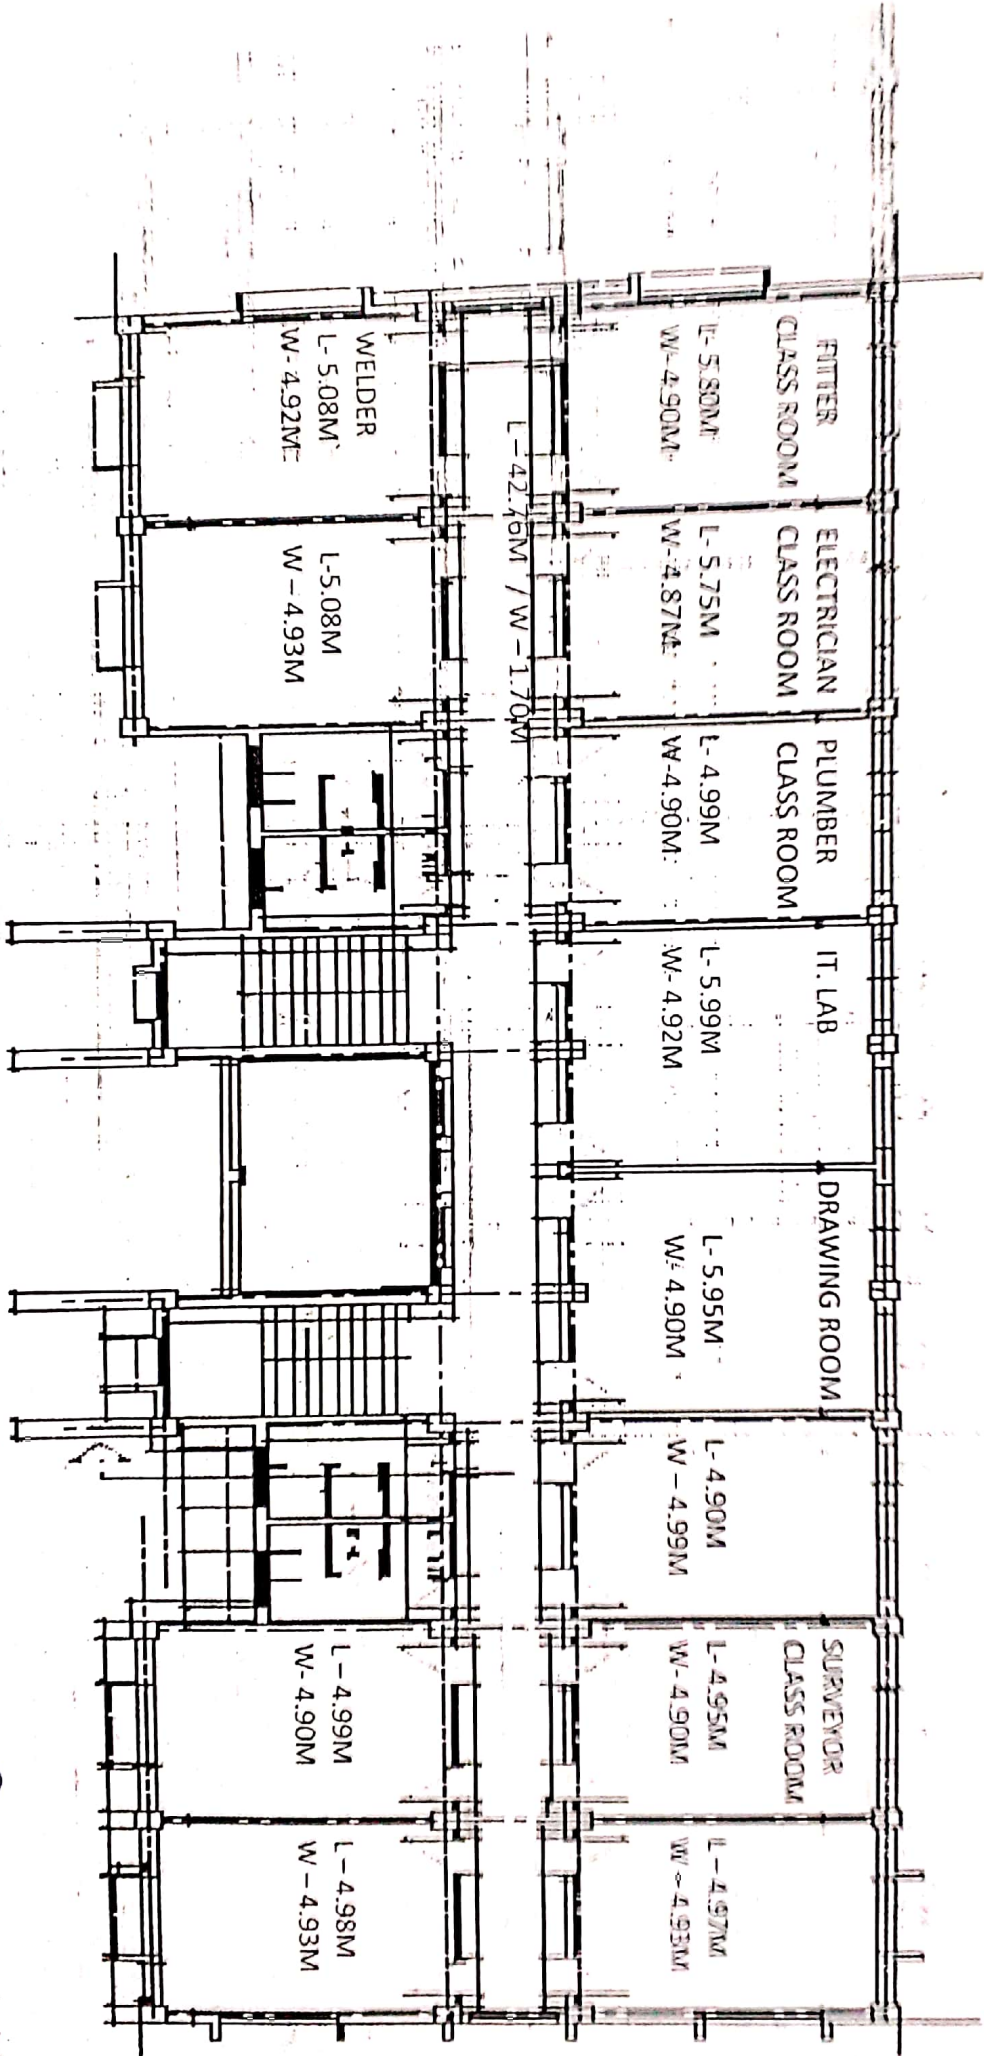


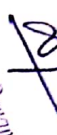
ADMINISTRATIVE GROUND FLOOR  
PLAN



  
 PATEL PRADEEP S. GOVERNMENT III  
 Dk. Shilpa. 24 Pg. (S). No. 1339

# ADMINISTRATIVE BUILDING FIRST FLOOR PLAN



  
 Project  
 PARTHAPRATHA CONSULTANTS  
 Dk. Shop No. 24 B5, DSI, Plot No. 7, 3349